



1341

CRAMPTON STREET

DALLAS, TX 75207

2,844 RSF | FOR LEASE

NAL Robert Lynn

PROPERTY FEATURES

TRINITY SUBMARKET

2,844 RSF

12' CLEAR HEIGHT

1 DOCK DOOR & ROLL UP DOOR

100% HVAC

NEWLY RENOVATED




SUITE A | 2,844 SF



SPACE AVAILABLE

SUITE A | 2,844 SF

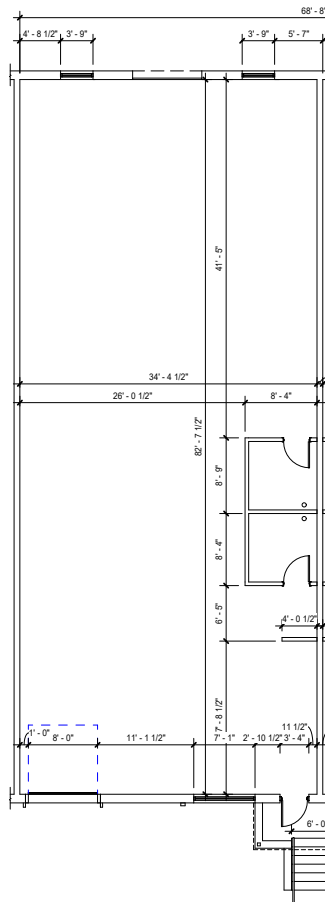

2 FIRST FLOOR DIMENSION PLAN - EXISTING
1/8" = 1'-0"



SCALE : 1/8" = 1'-0"




CLOSE PROXIMITY


16 MILES DFW AIRPORT

4 MILES DALLAS LOVE FIELD


3 MILES DOWNTOWN DALLAS

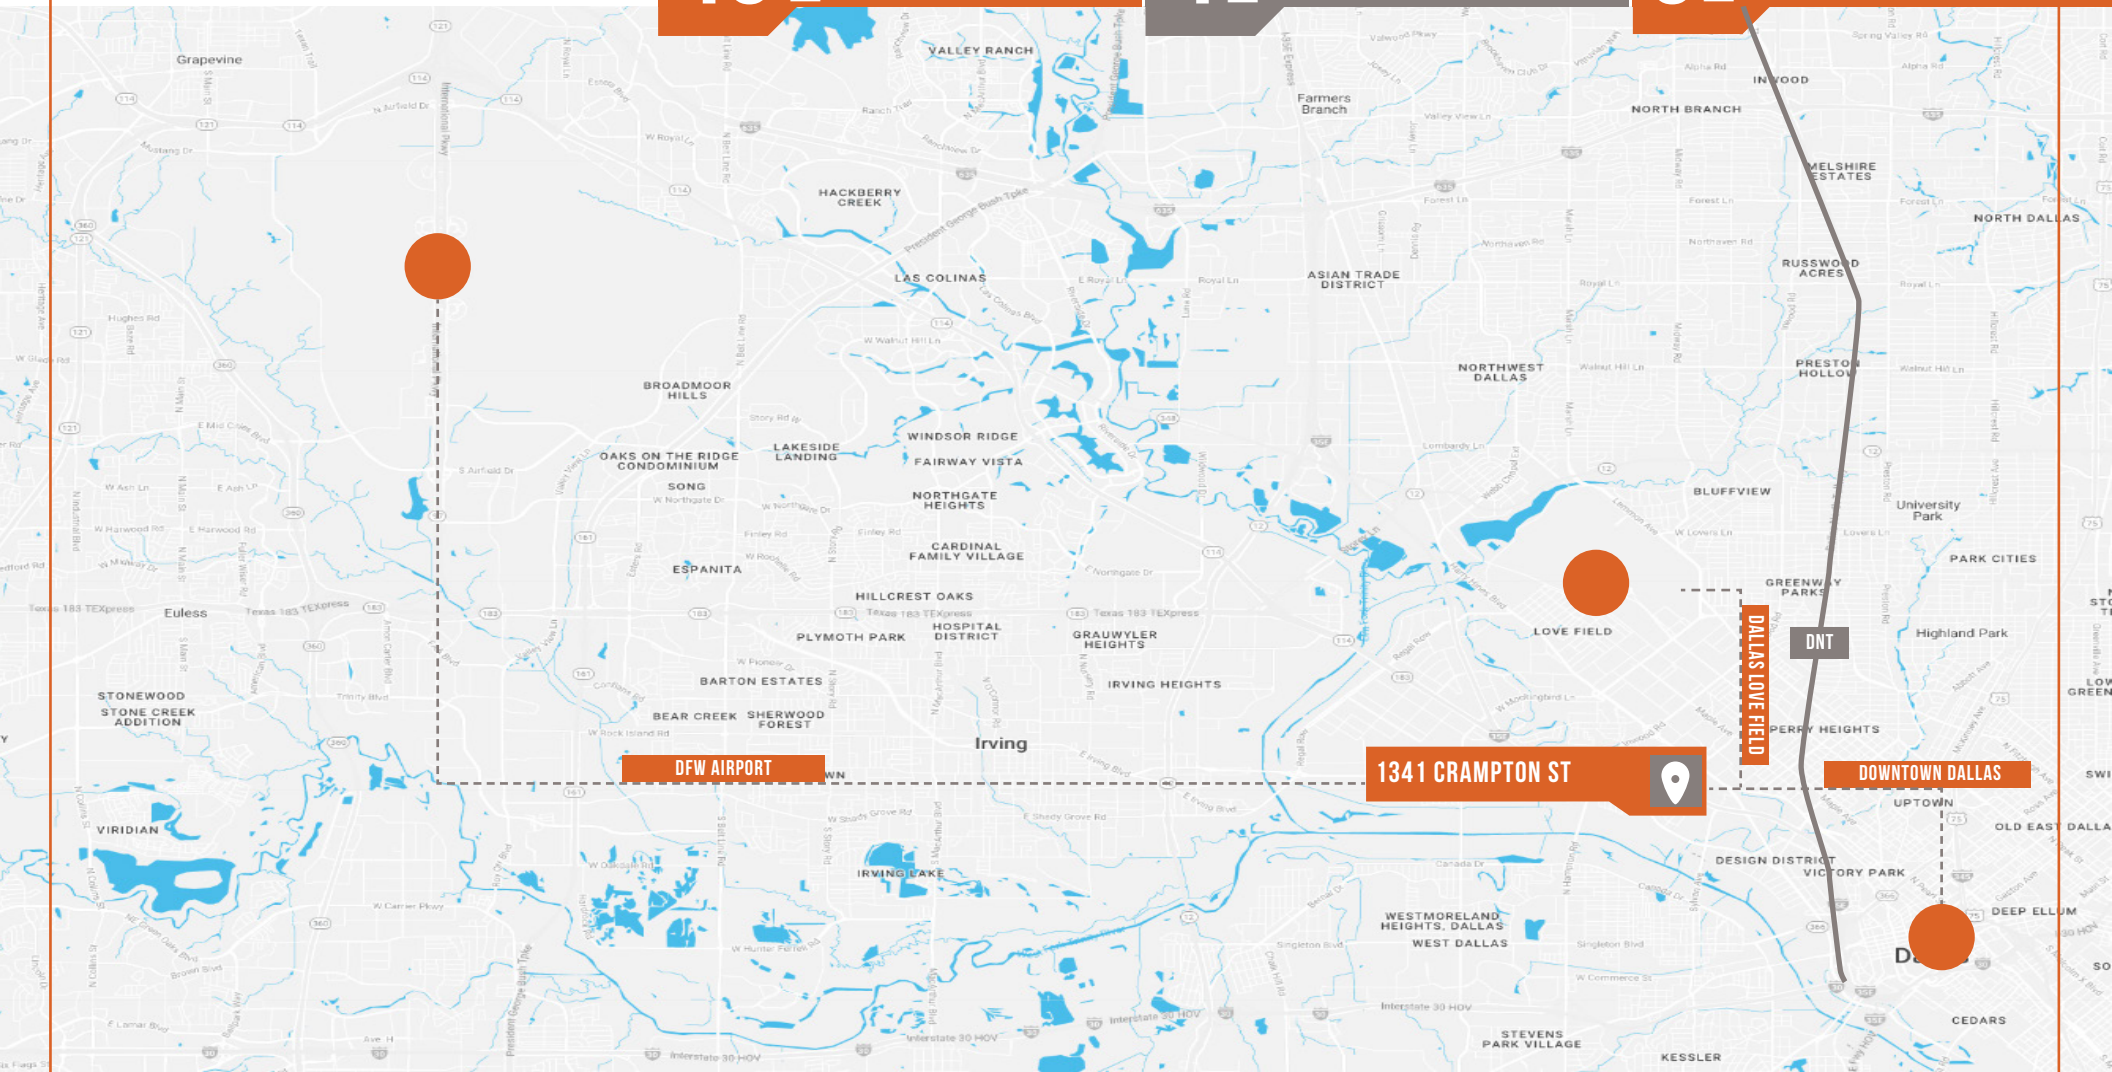

AERIAL

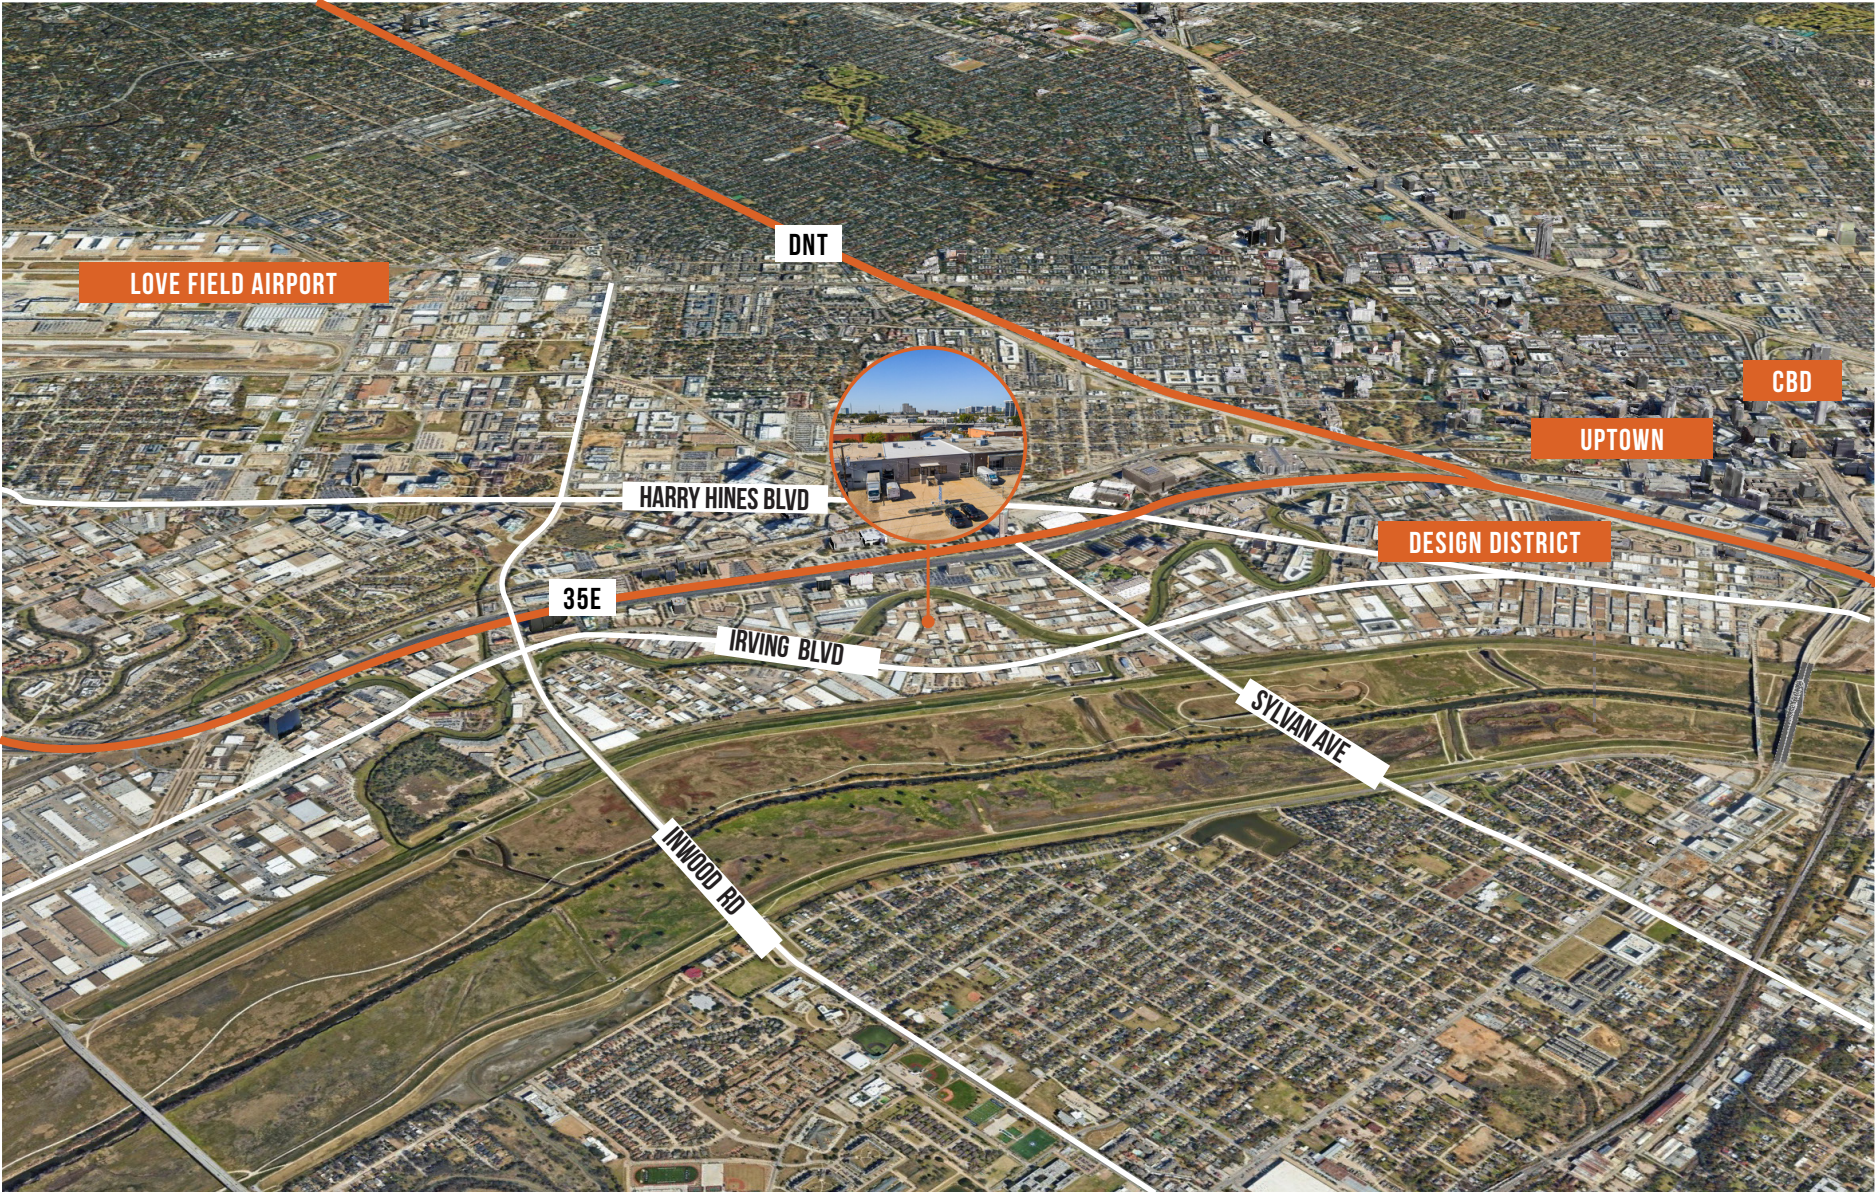

CLOSE PROXIMITY

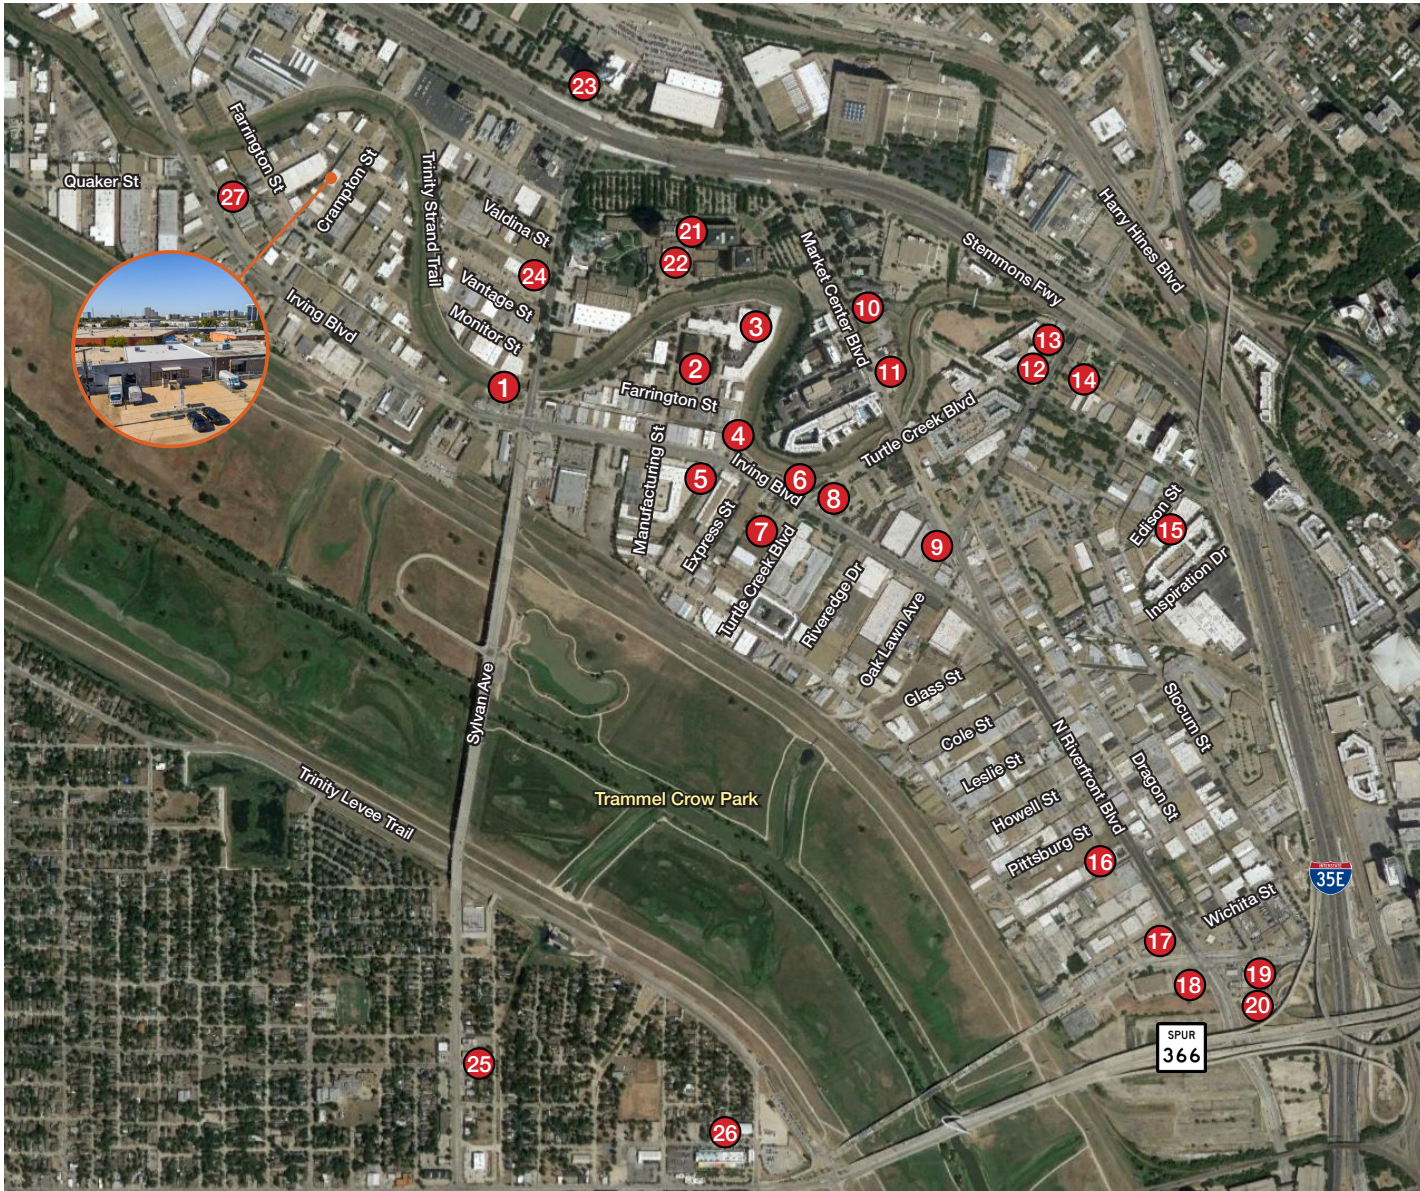

1. SLOW BONE BBQ
2. PENTICOLAS BREWING
3. INWOOD ESTATES VINEYARDS
4. MAMA'S DAUGHTER'S DINER
5. SUBWAY
6. TACO STOP
7. BOWLounge
8. FLYING FISH
9. EL BOLERO
10. DENNY'S
11. RODEO GOAT
12. MEDDLESOME MOTH
13. ASCENSION COFFEE
14. PAKPAO THAI FOOD
15. FROSTED ART BAKERY & STUDIOS
16. TEXAS ALE PROJECT
17. BURGER KING
18. JACK IN THE BOX
19. POPEYE'S LOUISIANA KITCHEN
20. MCDONALDS
21. COUNTER OFFER
22. SER
23. ASADOR
24. PEGASUS CITY BREWERY
25. CORAZON CHILANGO
26. TRINITY GROVES RESTAURANTS
27. LA DUNI BAKING STUDIO

1341

CRAMPTON STREET

DALLAS, TX 75207

2,844 RSF | FOR LEASE

THE INFORMATION CONTAINED HEREIN HAS BEEN GIVEN TO US BY THE OWNER OF THE PROPERTY OR OTHER SOURCES WE DEEM RELIABLE. WE HAVE NO REASON TO DOUBT ITS ACCURACY, BUT WE DO NOT GUARANTEE IT. ALL INFORMATION SHOULD BE VERIFIED PRIOR TO PURCHASE OR LEASE.

EJ

EVERETT JAMES
MARKET DIRECTOR
214.256.7170
EJAMES@NAIRL.COM

CM

SAMANTHA SANCHEZ
TRANSACTION COORDINATOR
214.256.7179
SSANCHEZ@NAIRL.COM

NAIRL Robert Lynn

4851 LBJ FWY, 10th Floor
Dallas, TX, 75244
nairl.com



Information About Brokerage Services

2-10-2025



Texas law requires all real estate license holders to give the following information about brokerage services to prospective buyers, tenants, sellers and landlords.

TYPES OF REAL ESTATE LICENSE HOLDERS:

- A **BROKER** is responsible for all brokerage activities, including acts performed by sales agents sponsored by the broker.
- A **SALES AGENT** must be sponsored by a broker and works with clients on behalf of the broker.

A BROKER'S MINIMUM DUTIES REQUIRED BY LAW (A client is the person or party that the broker represents):

- Put the interests of the client above all others, including the broker's own interests;
- Inform the client of any material information about the property or transaction received by the broker;
- Answer the client's questions and present any offer to or counter-offer from the client; and
- Treat all parties to a real estate transaction honestly and fairly.

A LICENSE HOLDER CAN REPRESENT A PARTY IN A REAL ESTATE TRANSACTION:

AS AGENT FOR OWNER (SELLER/LANDLORD): The broker becomes the property owner's agent through an agreement with the owner, usually in a written listing to sell or property management agreement. An owner's agent must perform the broker's minimum duties above and must inform the owner of any material information about the property or transaction known by the agent, including information disclosed to the agent or subagent by the buyer or buyer's agent. **An owner's agent fees are not set by law and are fully negotiable.**

AS AGENT FOR BUYER/TENANT: The broker becomes the buyer/tenant's agent by agreeing to represent the buyer, usually through a written representation agreement. A buyer's agent must perform the broker's minimum duties above and must inform the buyer of any material information about the property or transaction known by the agent, including information disclosed to the agent by the seller or seller's agent. **A buyer/tenant's agent fees are not set by law and are fully negotiable.**

AS AGENT FOR BOTH - INTERMEDIARY: To act as an intermediary between the parties the broker must first obtain the written agreement of *each party* to the transaction. The written agreement must state who will pay the broker and, in conspicuous bold or underlined print, set forth the broker's obligations as an intermediary. A broker who acts as an intermediary:

- Must treat all parties to the transaction impartially and fairly;
- May, with the parties' written consent, appoint a different license holder associated with the broker to each party (owner and buyer) to communicate with, provide opinions and advice to, and carry out the instructions of each party to the transaction.
- Must not, unless specifically authorized in writing to do so by the party, disclose:
 - that the owner will accept a price less than the written asking price;
 - that the buyer/tenant will pay a price greater than the price submitted in a written offer; and
 - any confidential information or any other information that a party specifically instructs the broker in writing not to disclose, unless required to do so by law.

AS SUBAGENT: A license holder acts as a subagent when aiding a buyer in a transaction without an agreement to represent the buyer. A subagent can assist the buyer but does not represent the buyer and must place the interests of the owner first.

TO AVOID DISPUTES, ALL AGREEMENTS BETWEEN YOU AND A BROKER SHOULD BE IN WRITING AND CLEARLY ESTABLISH:

- The broker's duties and responsibilities to you, and your obligations under the representation agreement.
- Who will pay the broker for services provided to you, when payment will be made and how the payment will be calculated.

LICENSE HOLDER CONTACT INFORMATION: This notice is being provided for information purposes. It does not create an obligation for you to use the broker's services. Please acknowledge receipt of this notice below and retain a copy for your records.

| | | | |
|--|--------------------|-------------------|--------------|
| Robert Lynn Company dba NAI Robert Lynn | 405391 | mmiller@nairl.com | 214-256-7100 |
| Licensed Broker/Broker Firm Name or Primary Assumed Business Name | License No. | Email | Phone |
| Mark Miller, SIOR | 393389 | mmiller@nairl.com | 214-256-7100 |
| Designated Broker of Firm | License No. | Email | Phone |
| Mark Miller, SIOR | 393389 | mmiller@nairl.com | 214-256-7100 |
| Licensed Supervisor of Sales Agent/Associate | License No. | Email | Phone |
| Everett James | 765702 | ejames@nairl.com | 214-256-7100 |
| Sales Agent/Associate's Name | License No. | Email | Phone |